

RESOLUTION NO. 90-26

**A RESOLUTION OF THE CITY COUNCIL OF THE CITY OF PASO ROBLES  
APPROVING THE FINAL TRACT MAP FOR TRACT 1619, GOLDEN  
HILLS PARTNERSHIP, AND AUTHORIZING EXECUTION OF THE  
SUBDIVISION AGREEMENT AND RECORDATION OF THE FINAL TRACT MAP**

**WHEREAS**, the Developer has met all conditions of tentative map approval and submitted letters of credit, certificate of insurance, and has paid all fees; and

**WHEREAS**, City staff has reviewed the final tract map and finds it to be technically correct.


**NOW, THEREFORE, BE IT RESOLVED AS FOLLOWS:**

Section 1. That the City Council of the City of Paso Robles approves the execution and recordation of the Subdivision Agreement.


Section 2. That the City Council of the City of Paso Robles authorize signing and recordation of the Final Tract Map for Tract 1619.

**PASSED AND ADOPTED** by the City Council of the City of Paso Robles, this 20th day of February, 1990, on the following vote:

AYES:	Conway, Cousins, Russell and Martin
NOES:	None
ABSENT:	Reneau

  
\_\_\_\_\_  
Steven W. Martin, Mayor

ATTEST:

  
\_\_\_\_\_  
Jerry Bankston, City Clerk

STATE OF CALIFORNIA )  
COUNTY OF SAN LUIS OBISPO ) ss.  
CITY OF EL PASO DE ROBLES )

I, ..... Jerry Bankston ....., City Clerk/~~Deputy-City-Clerk~~ of the City of El Paso de Robles, California, do hereby certify that the foregoing ..... Resolution No. 90-26 ..... was duly and regularly adopted, passed and approved by the City Council of the City of El Paso de Robles, California, at a ..~~regular~~..... meeting of said City Council held at the regular meeting place thereof, on the ....20th..... day of ..February....., 19<sup>90</sup>....., by the following vote:


AYES:..... Russell, Conway, Cousins and Martin.....  
NOES:..... None.....  
ABSENT:..... Reneau.....  
ABSTAINED:..... None.....

Dated this.....20th.....day of.....February....., 19<sup>90</sup>.....

*Jerry Bankston*  
City Clerk and Ex-Officio Clerk of the  
City Council, City of El Paso de Robles,  
State of California

# TRACT 1619

NOT TO SCALE

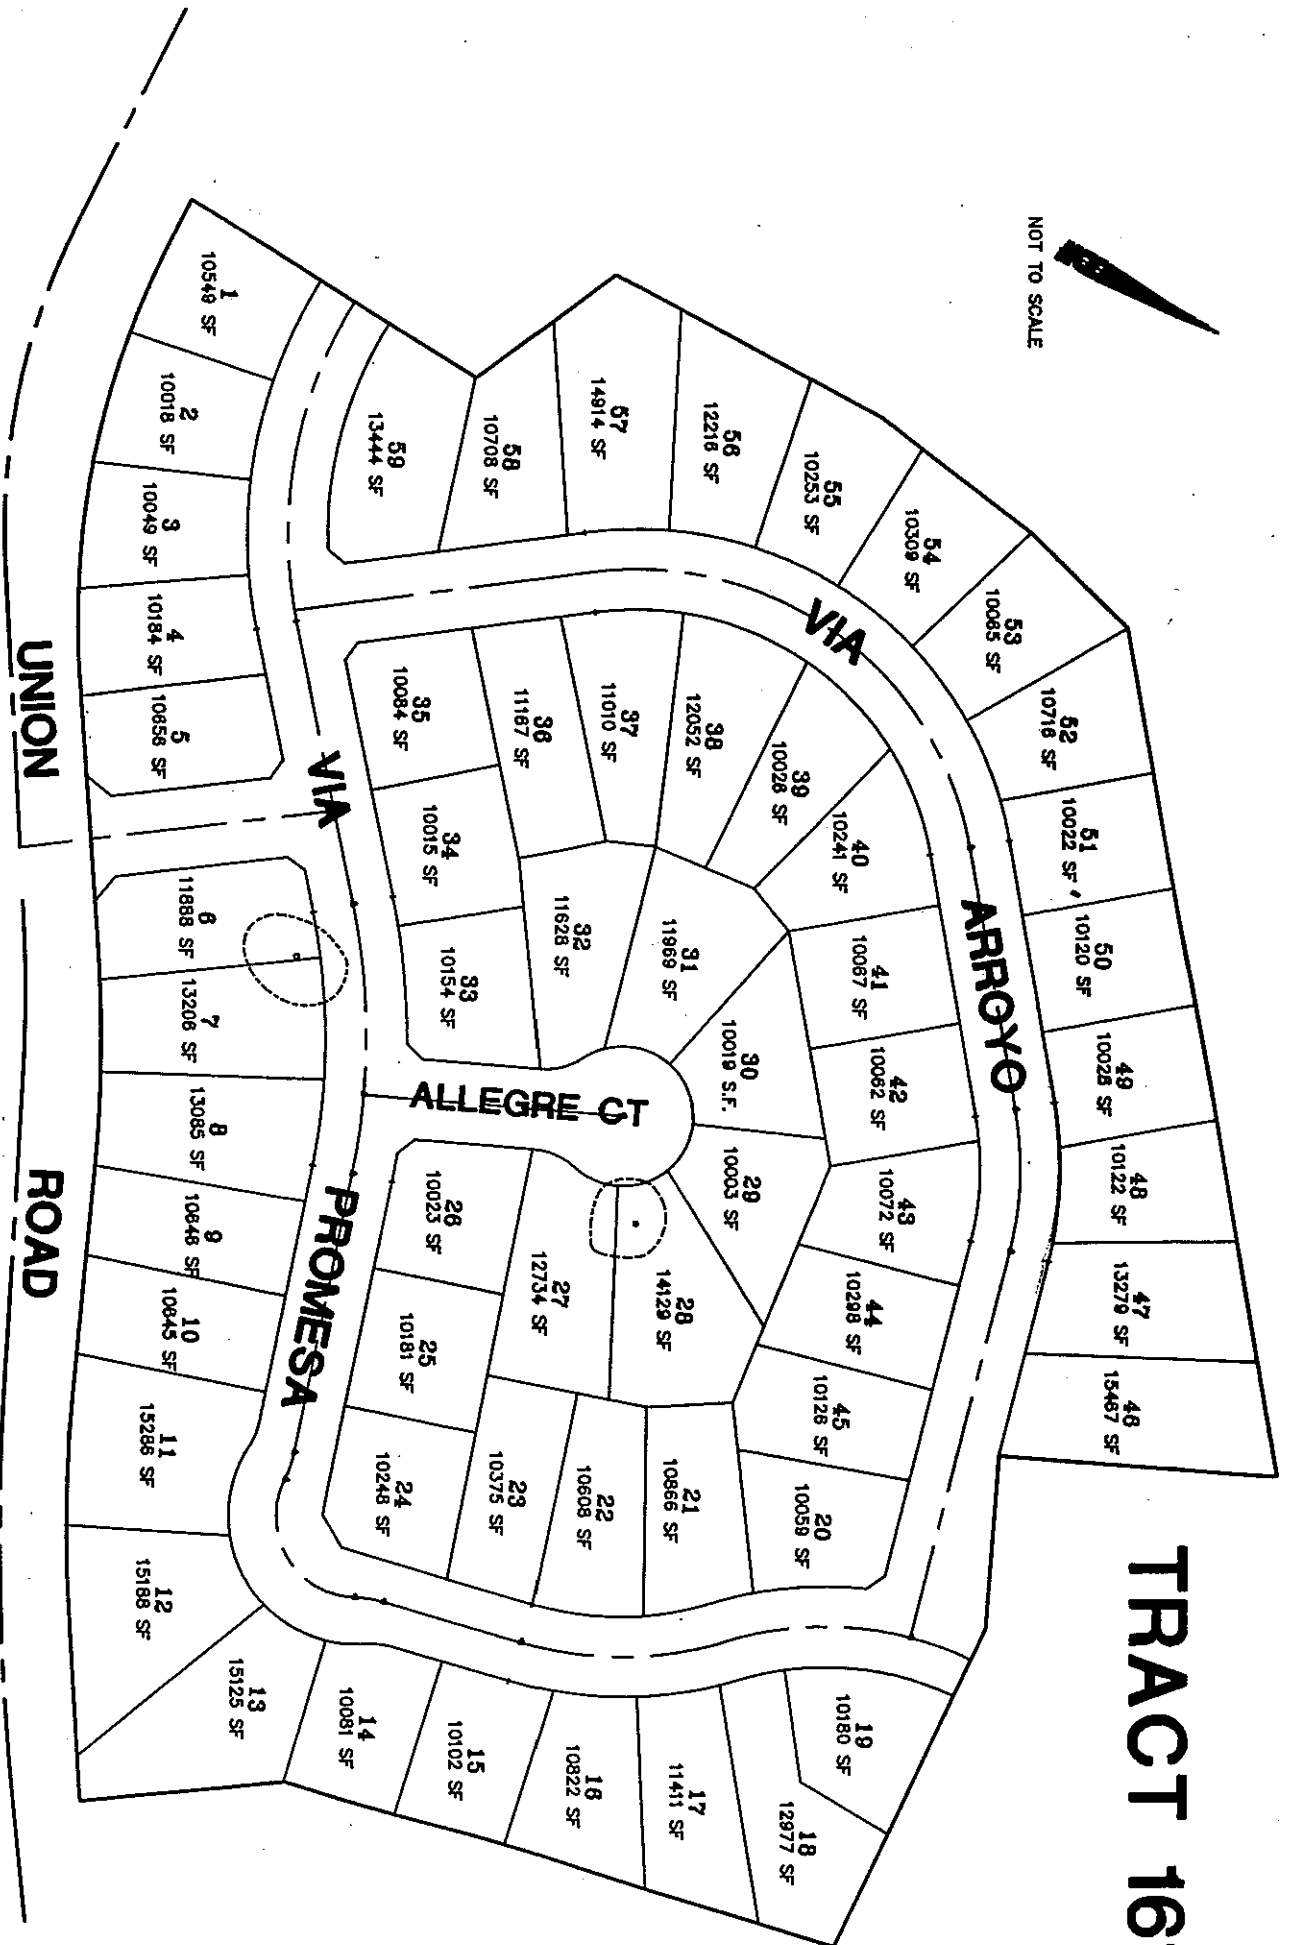

**NCE** NORTH COAST ENGINEERING INC.  
715 24th St. SUITE O, PASO ROBL 239-3127